

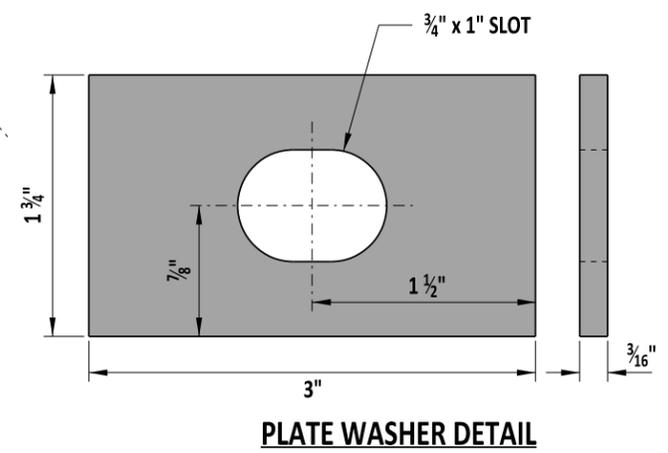
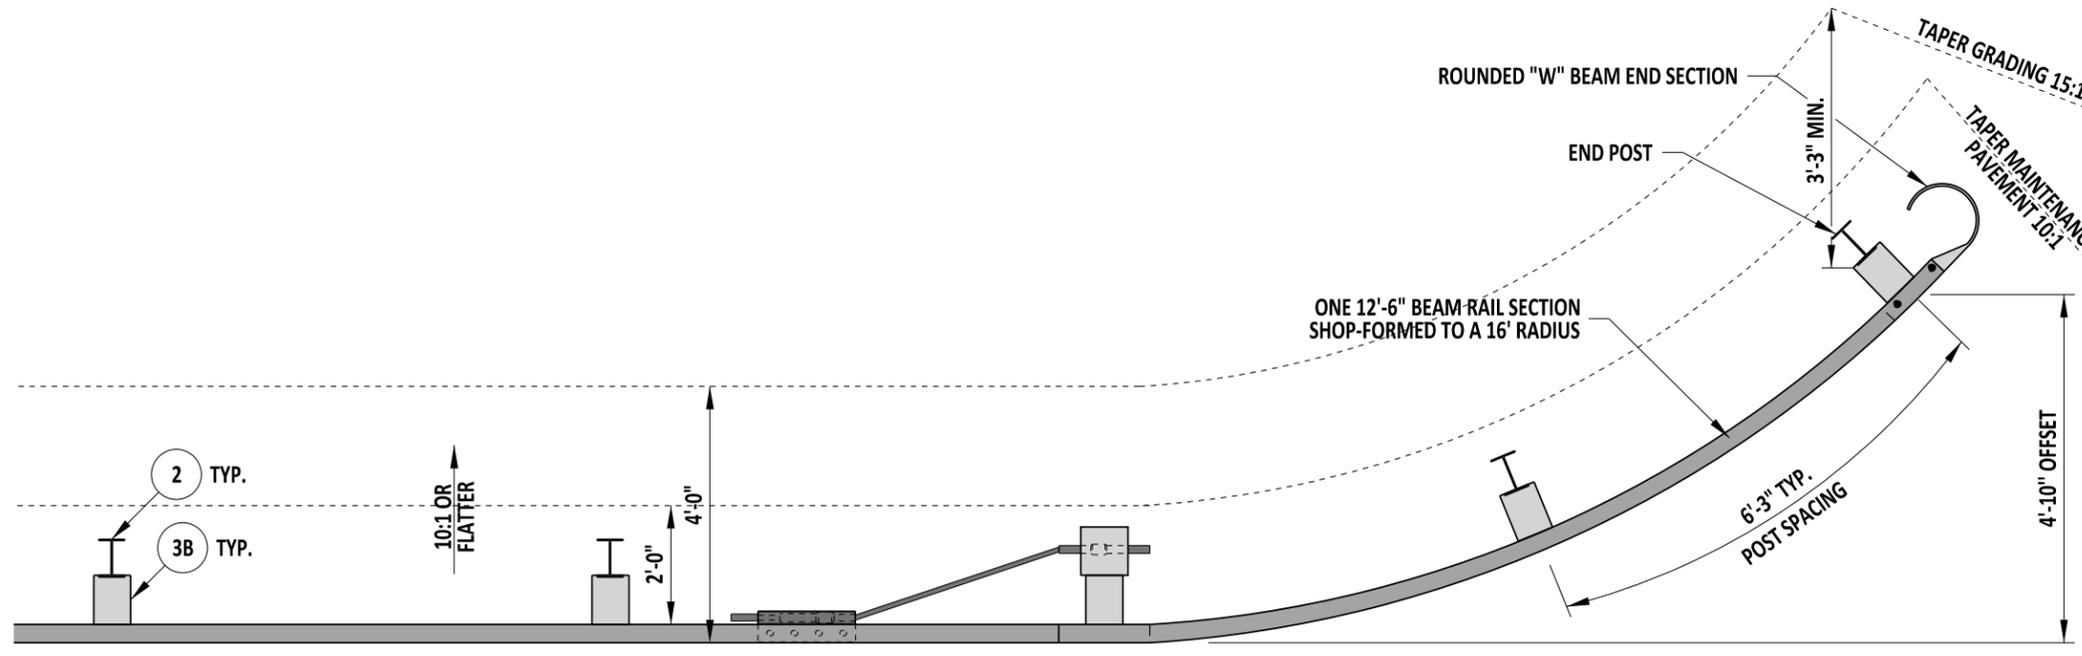


SCALE : NTS

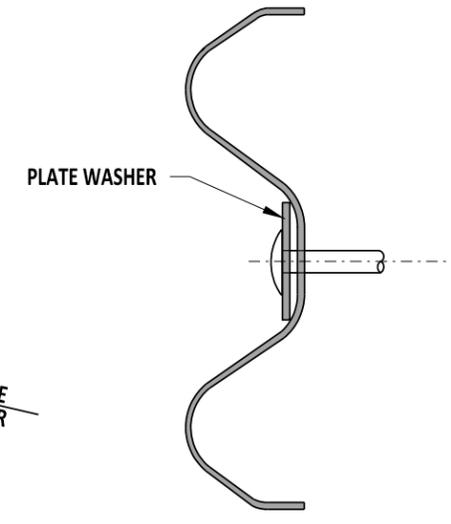

PLAN

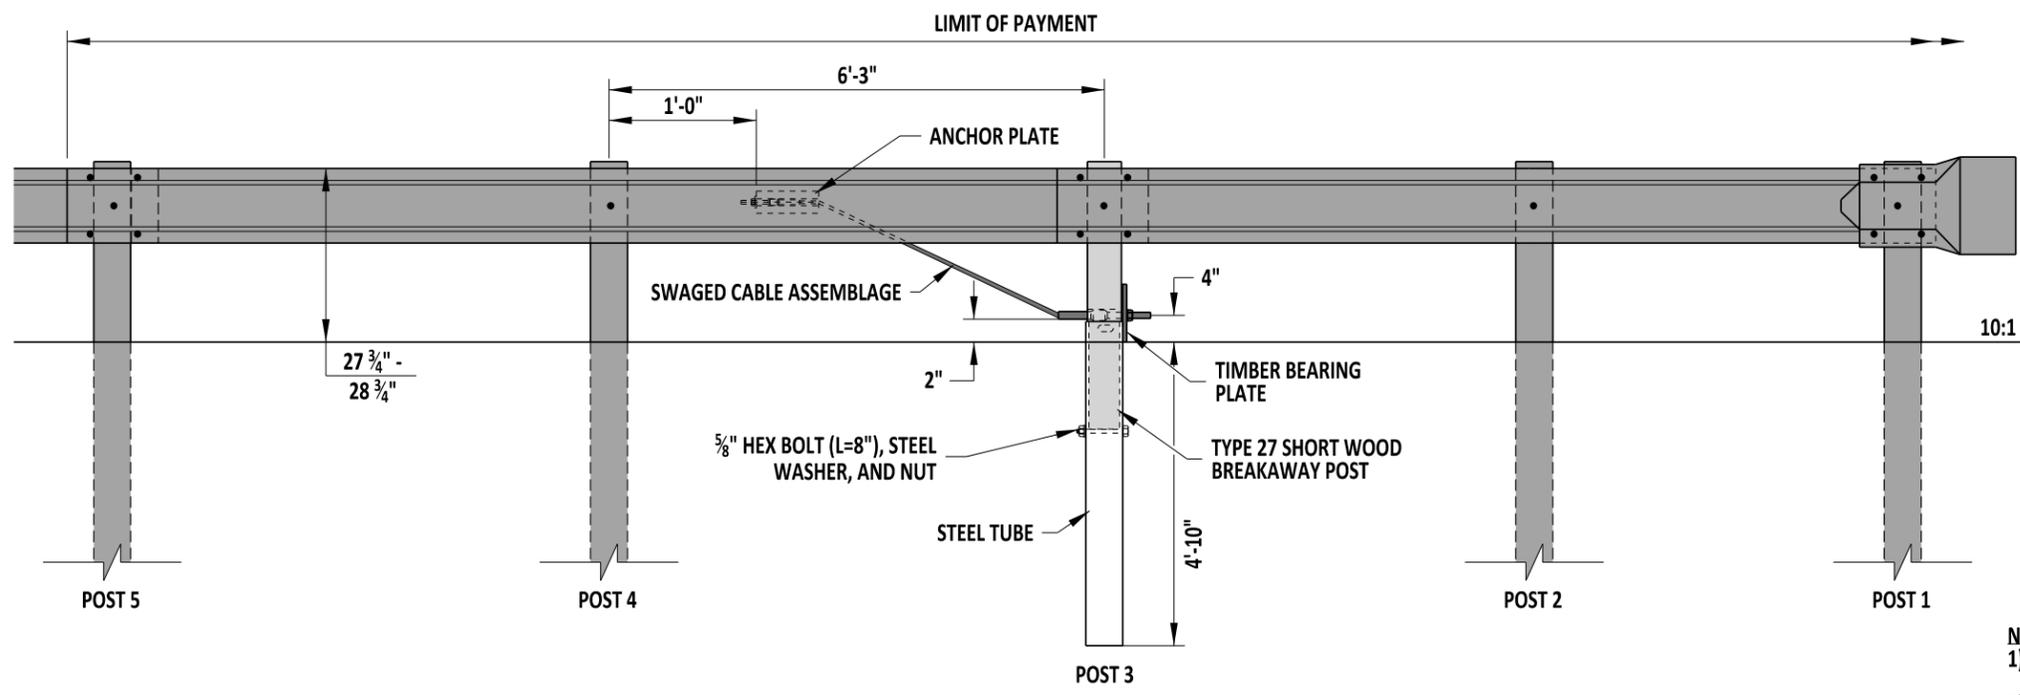

ELEVATION

- NOTES:
- 1). ADDITIONAL HOLES IN W-BEAM FOR ANCHOR PLATE SHALL BE DRILLED PRIOR TO GALVANIZING. (SEE DETAIL B-13, SHEET 8 FOR HOLE SPACING INFORMATION).
 - 2). PLATE WASHERS SHALL BE INSTALLED AT POSTS 3 & 4 ONLY.
 - 3). THIS END TREATMENT SHALL ONLY BE USED ON TRAVEL WAYS WITH A POSTED SPEED LIMIT OF 40 MPH OR LESS, AT ENTRANCE LOCATIONS.
 - 4). THIS DETAIL IS BASED ON NCHRP 350 CRASH TESTING. MASH COMPLIANT DETAILS ARE NOT YET AVAILABLE.




 ENGINEERING SUPPORT 09/01/2020
 DATE
RECOMMENDED

GUARDRAIL END TREATMENT, TYPE 4-27
 STANDARD NO. B-17 (2020) SHT. 1 OF 1

REVIEWED 
 DEPUTY DIRECTOR - DESIGN 09/01/2020
 DATE
 APPROVED 
 CHIEF ENGINEER 09/01/2020
 DATE